





Custom Colonial VII

OVERHANG DIMENSION (*)			
ROOF PITCH	HOUSE WIDTH		
	24'-0"	26'-0"/30'-0"	27'-8"/31'-8"
5/12	16"	11"	16"
7/12	16"	11"	16"
9/12	12"	11"	12"
12/12	8 3/4"	8 3/4"	8 3/4"

NOTE:
WINDOW GRILLE PATTERNS SHOWN ARE FOR ANDERSEN WINDOWS.
GRILLE PATTERNS FOR OTHER MANUFACTURERS MAY BE DIFFERENT.

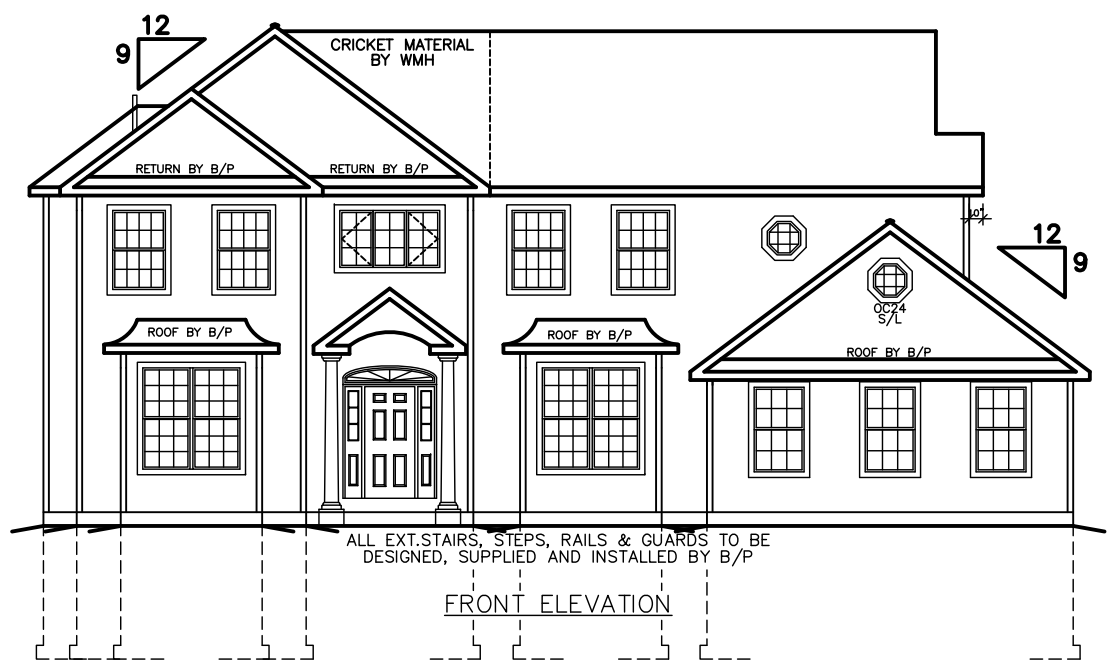


FRONT ELEVATION

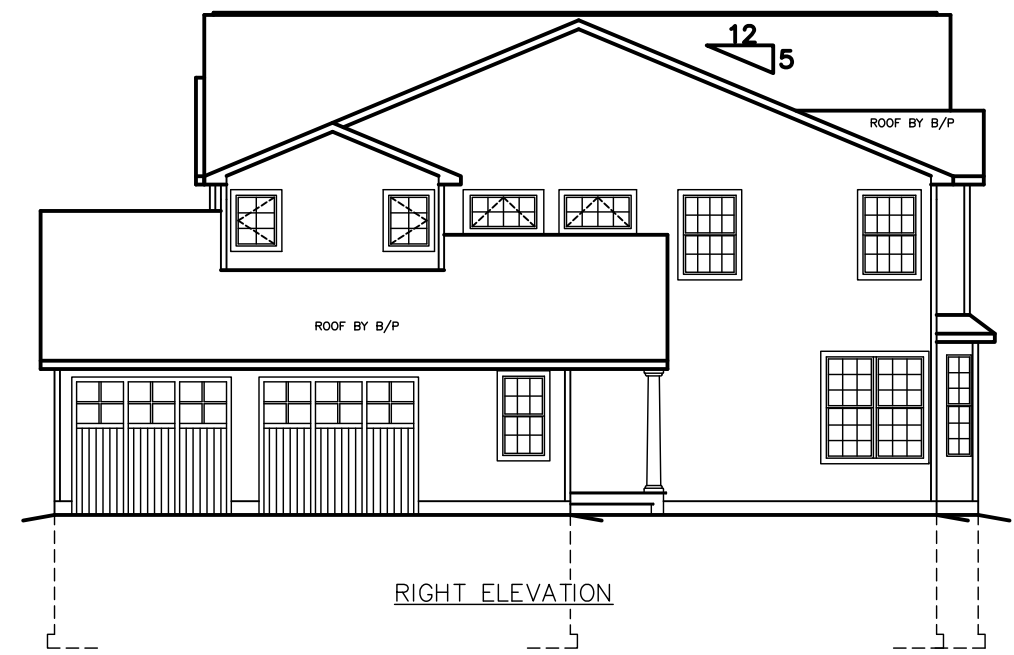


RIGHT ELEVATION

PICTURE FRAME AND SIDING BY B/P

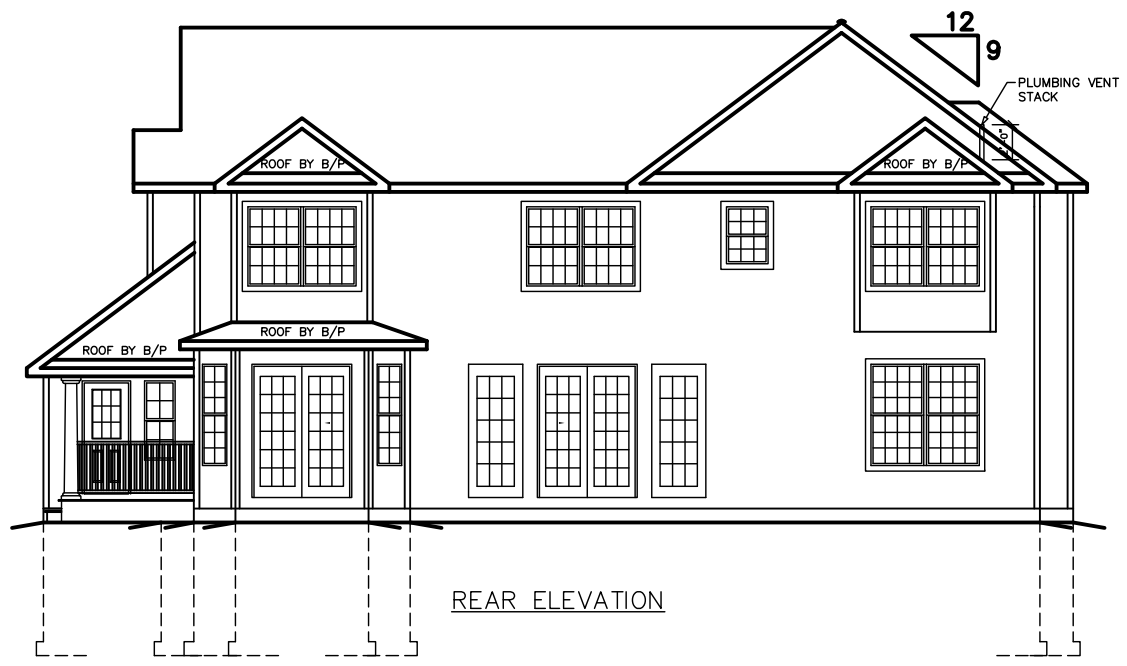


REAR ELEVATION

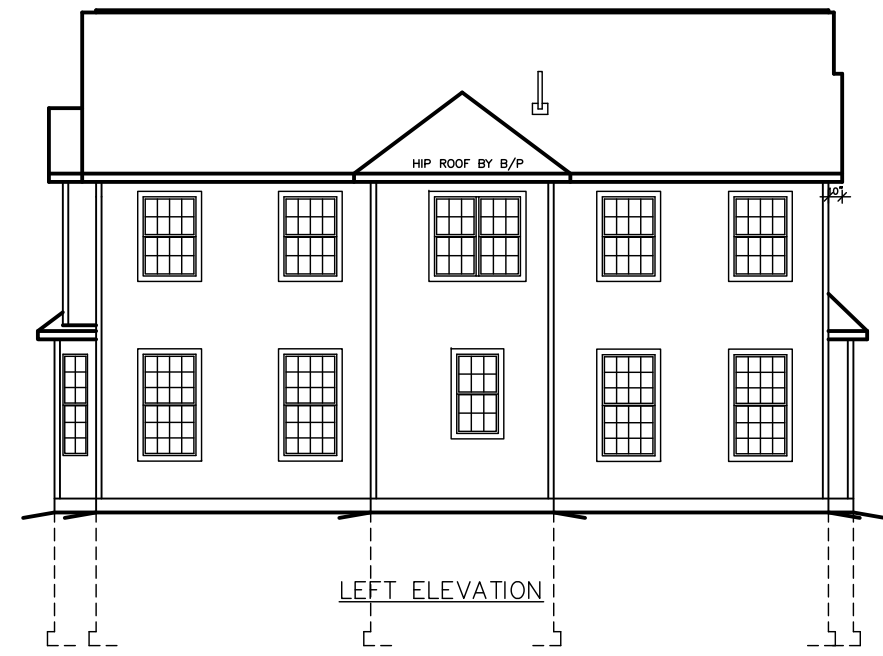

LEFT ELEVATION

SEE STANDARD NOTES & DETAILS DWG #8

THIRD PARTY INSPECTION AGENCY		PE / RA	
SERIAL No.	06038	PRODUCTION No.	4973
REVISION		DATE	07/06/06
		DATE	08/17/06
CHECK		DATE	
BUILDER:	WMHCC	HOMEOWNER:	ROZLYN & JOSEPH CARVIN
USE GROUP:	SINGLE FAMILY	SITE:	36 BELLEFAIR RD RYE BROOK NY 10574
CONST. TYPE:	5B		
DESIGNER:	V. GIORGIO	COLONIAL CTM-L	
DATE:	03/15/06	ELEVATIONS	
SCALE:	1/8" = 1'-0"	Westchester Modular Homes Inc	
PAGE:	1	30 Reagans Mill Road, Wingdale, New York, 12594	
		Tel (845)832-9400 Fax (845)832-6698	

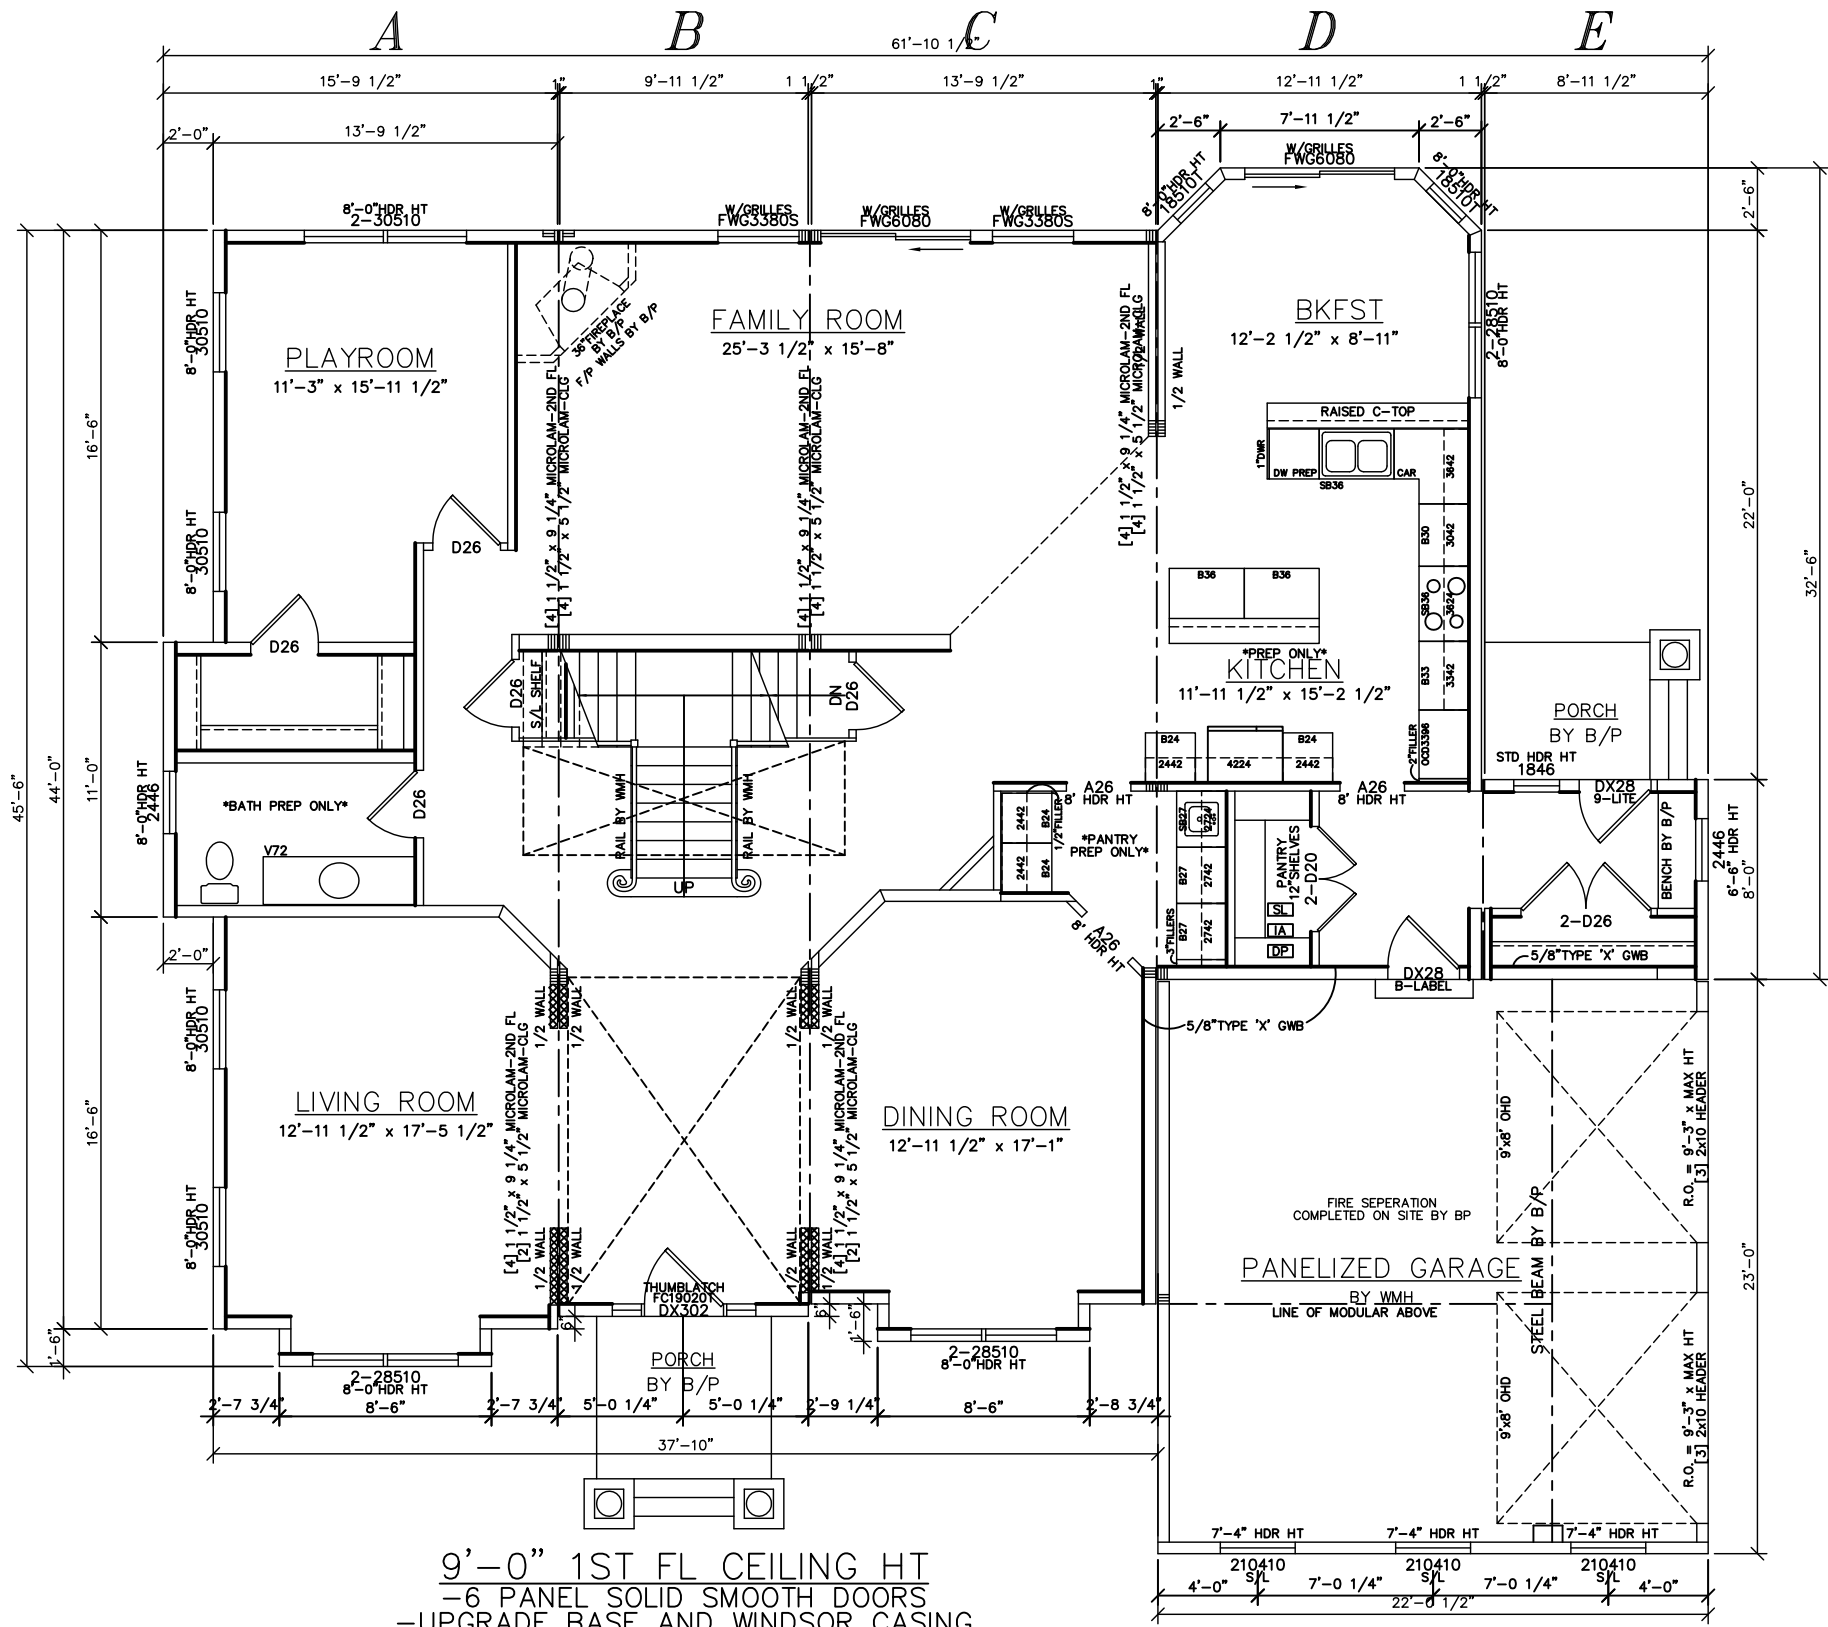

9'-0" 1ST FL CEILING HT
 -6 PANEL SOLID SMOOTH DOORS
 -UPGRADE BASE AND WINDSOR CASING
 -TACK ALL 1ST FL BASE TRIM
 -ALL 1ST FL ARCHWAYS TO BE 8' HT

ROOM	AREA	LIGHT		VENT	
		REQUIRED	SUPPLIED	REQUIRED	SUPPLIED
FAMILY ROOM	404	32.3	59.6	16.16	17.85
LIVING ROOM	226	18.1	51.5	9.04	28.64
DINING ROOM	221	17.7	24.0	8.84	13.42
KITCHEN/BKFS	291	23.3	67.8	11.64	39.31
PLAYROOM	180	14.4	27.5	7.2	30.44

SEE STANDARD NOTES & DETAILS DWG #8

USE GROUP: SINGLE FAMILY
 CONST. TYPE: 5B
 DESIGNER: V. GIORGIO
 DATE: 03/15/06
 SCALE: 3/16"=1'-0"
 PAGE: 3A

BUILDER: WMHCC
 1995 ROUTE 22
 BREWSTER, NY 10509

COLONIAL CTM-L
FIRST FLOOR PLAN

Westchester Modular Homes Inc
 30 Reagans Mill Road, Wingdale, New York, 12594
 Tel (914)832-9400 Fax (914)832-6698


SERIAL No. **06038**

PRODUCTION No. **4973**

REVISION	DATE	CHECK	DATE
	07/06/06		
	08/17/06		

THIRD PARTY INSPECTION AGENCY

PE / RA

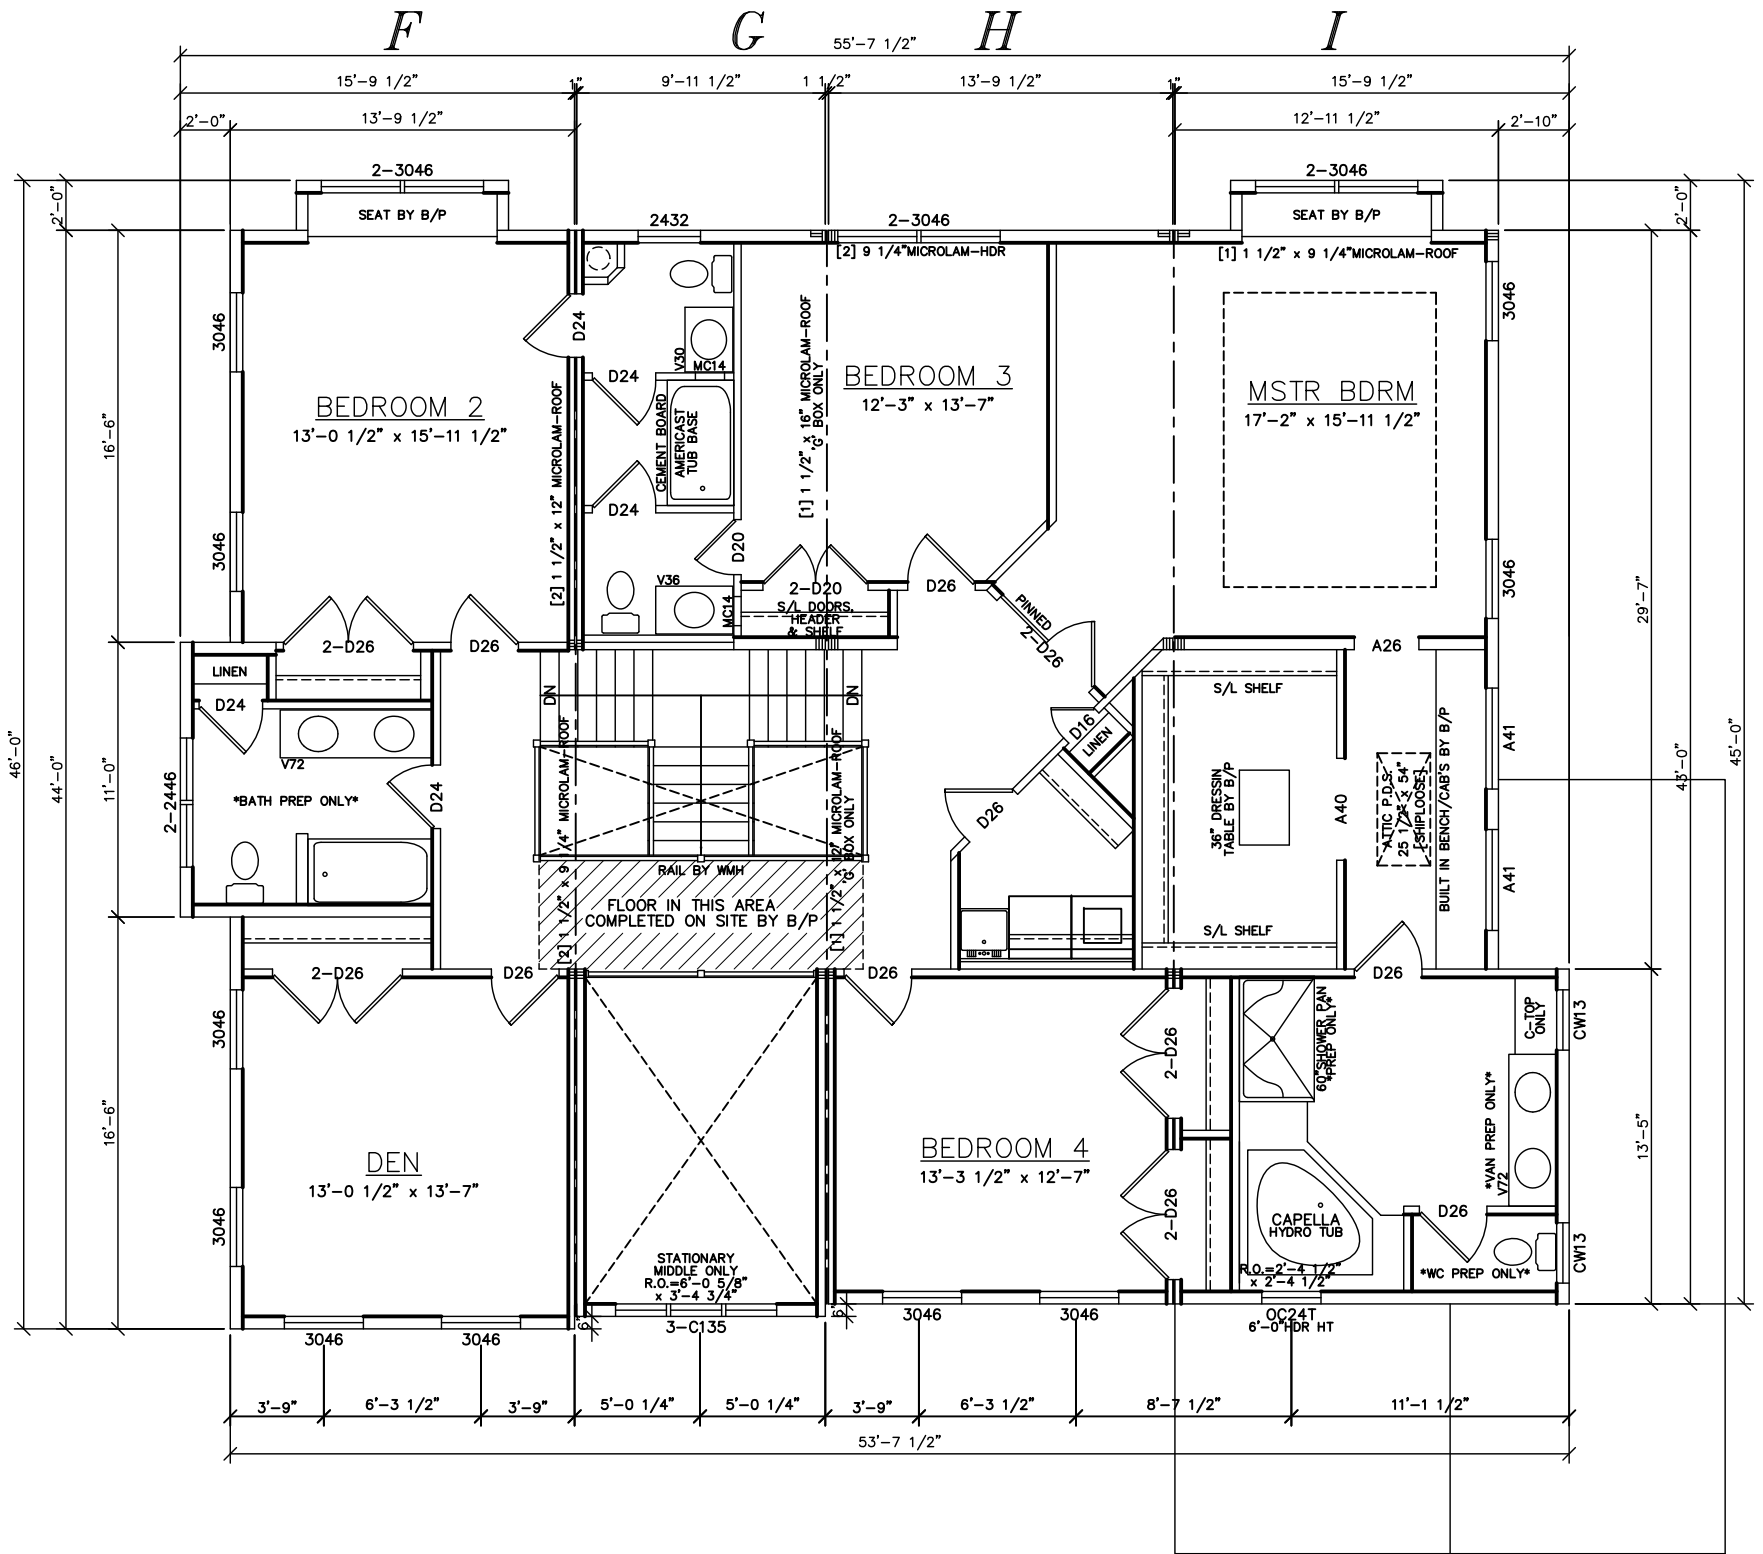

-6 PANEL SOLID SMOOTH DOORS
 -UPGRADE BASE AND WINDSOR CASING
 -TACK BASE TRIM IN BATHROOMS AND HALLWAY

ROOM	AREA	LIGHT		VENT	
		REQUIRED	SUPPLIED	REQUIRED	SUPPLIED
MSTR BDRM	274	21.9	41.2	10.96	22.92
BEDROOM 2	208	16.6	41.2	8.32	22.92
BEDROOM 3	166	13.3	20.6	6.64	11.46
BEDROOM 4	167	13.4	20.6	6.68	11.46
DEN	177	14.2	41.2	7.08	22.92

SEE STANDARD NOTES & DETAILS DWG #8

USE GROUP: SINGLE FAMILY	BUILDER: WMHCC 1995 ROUTE 22 BREWSTER, NY 10509	HOMEOWNER: ROZLYN & JOSEPH CARVIN SITE: 55 HILLDALE ROAD RYE BROOK NY 10573	THIRD PARTY INSPECTION AGENCY: PE / RA
CONSTR. TYPE: 5B	DESIGNER: V. GIORGIO	DATE: 03/15/06	SERIAL No.: 06038
SCALE: 3/16" = 1'-0"	DATE: 03/15/06	REVISION:	PRODUCTION No.: 4973
PAGE: 3B	DATE: 07/06/06	DATE: 08/17/06	DATE:
		CHECK	DATE

COLONIAL CTM-L

SECOND FLOOR PLAN

Westchester Modular Homes Inc
 30 Reagans Mill Road, Wingdale, New York, 12594
 Tel (914)832-9400 Fax (914)832-6698

